


Ben O. Yavertan, Jr.
1029/15

MCKENDREE CHURCH ROAD - S.R. 1006
(FORMERLY S.R. 1222)
(60' R/W)

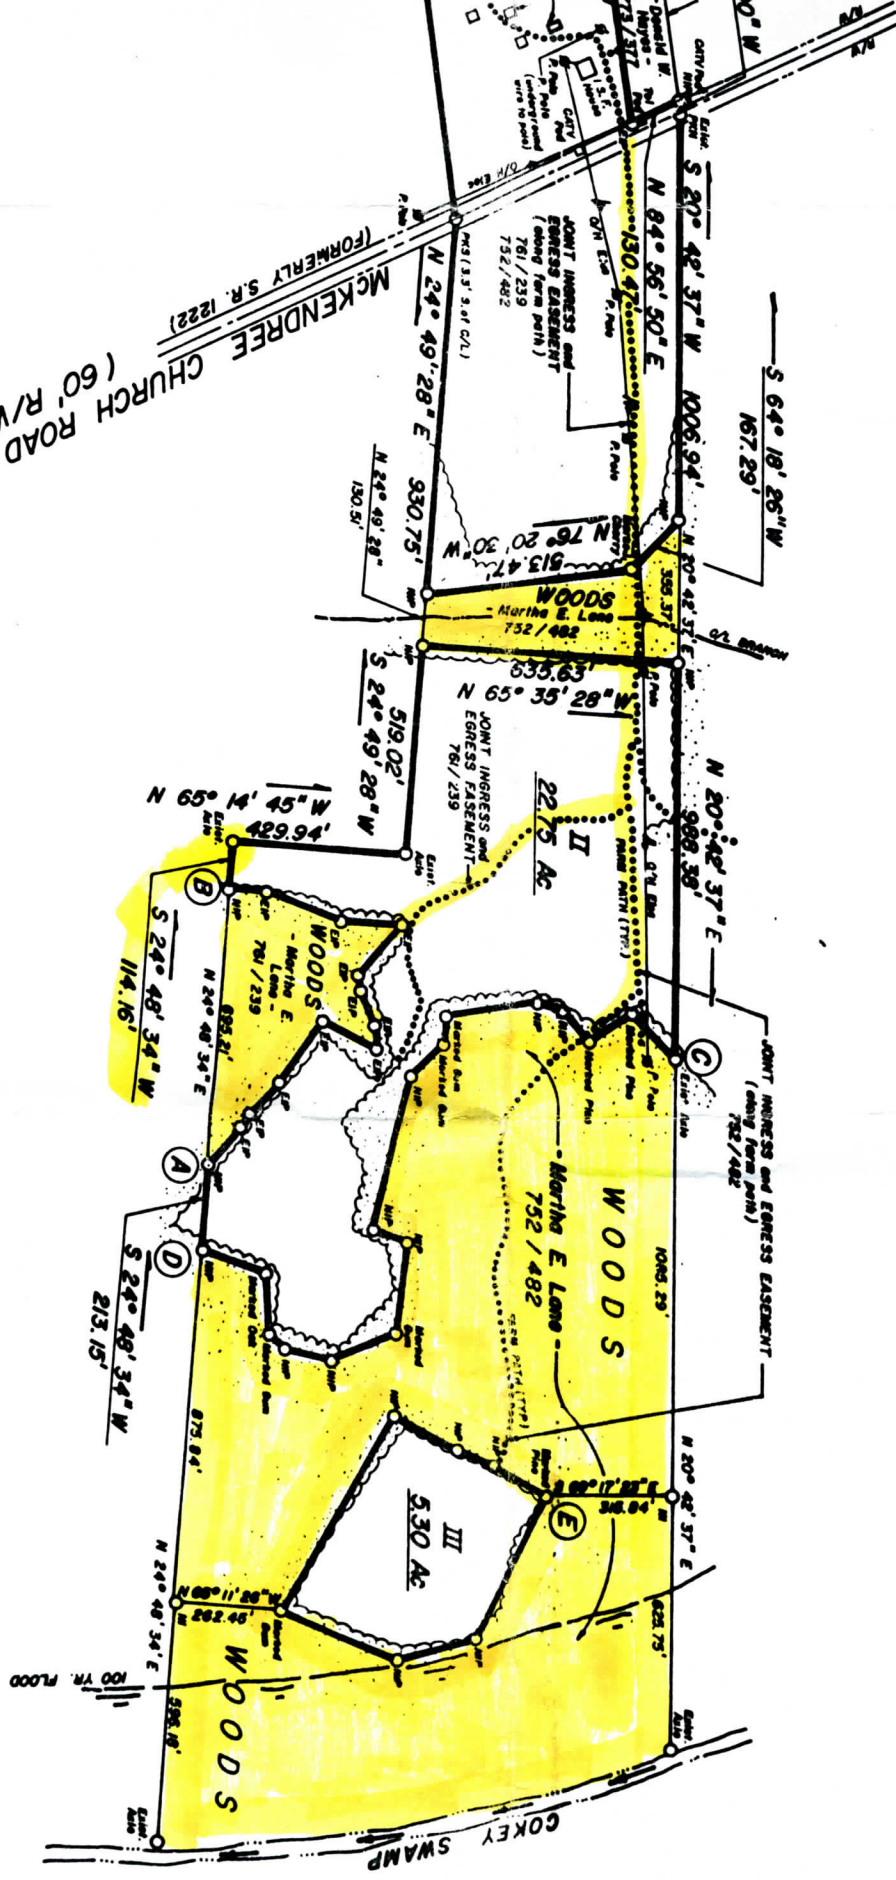

25

COURSES AND DISTANCES		COURSES AND DISTANCES		COURSES AND DISTANCES, CLOCKWISE	
FROM "A"	TO "B"	FROM "C"	TO "D"	FROM "E"	TO "E"
S 62-37'25"W	128.26	S 22-29'55"E	157.69	N 46-52'04"E	387.00
S 53-50'21"W	37.73	N 77-05'05"E	128.07	S 84-23'47"E	292.00
S 62-32'05"W	106.55	S 18-52'01"E	100.00	S 46-01'21"E	314.00
S 55-15'06"W	183.61	S 51-13'39"E	70.00	S 50-52'09"W	557.00
N 41-40'47"W	152.44	S 77-55'26"E	230.00	N 40-51'02"W	177.00
S 15-23'39"W	62.67	N 23-39'05"E	114.00	N 45-51'02"W	100.00
S 02-32'37"E	91.43	N 66-07'38"E	398.00	N 40-21'02"W	150.00
S 16-02'10"W	41.39	N 34-23'26"E	91.00		
S 60-37'46"W	163.21	N 50-07'26"W	226.00		
S 65-37'55"E	152.51	N 27-20'47"E	173.00		
S 47-10'25"E	197.33	N 88-01'33"E	120.00		
S 62-56'57"E	91.91	S 55-31'14"E	90.00		
		S 25-16'05"E	150.65		
		S 16-47'47"W	170.12		
		S 49-09'25"E			